

# Golf Club of Avon



Avon, Connecticut

## **GOLF COURSE MASTER PLAN BLUE NINE**

**FINAL  
October 2020**






**FINAL**  
October 2020

#8B



#2B

Selectively Prune/Remove  
Trees/Brush in Areas  
Shaded in Green

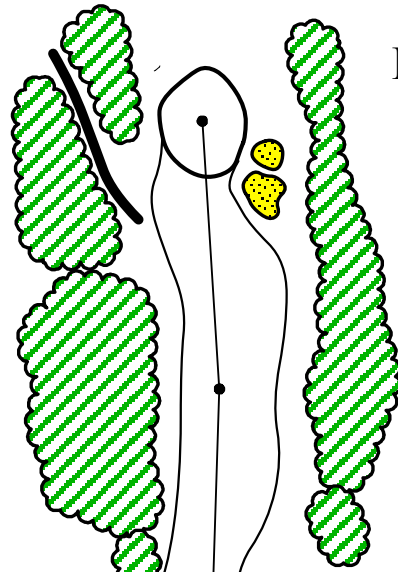

Rebuild Sand Bunker  
(927 s.f.)

Rebuild Sand Bunker  
(1,411 s.f.)

Selectively Prune/Remove  
Trees/Brush in Areas  
Shaded in Green

Need to keep some  
for safety here

#9B



**FINAL**  
October 2020

Rebuild Sand Bunker Smaller (1,402 sf)

Selectively Prune/Remove  
Trees/Brush in Areas  
Shaded in Green


Selectively Prune/Remove  
Trees/Brush in Areas  
Shaded in Green

Rebuild Sand Bunker (2,767 sf)

Selectively Prune/Remove  
Trees/Brush in Areas  
Shaded in Green

Selectively Prune/Remove  
Trees/Brush in Areas  
Shaded in Green

Selectively Prune/Remove  
Trees/Brush in Areas  
Shaded in Green

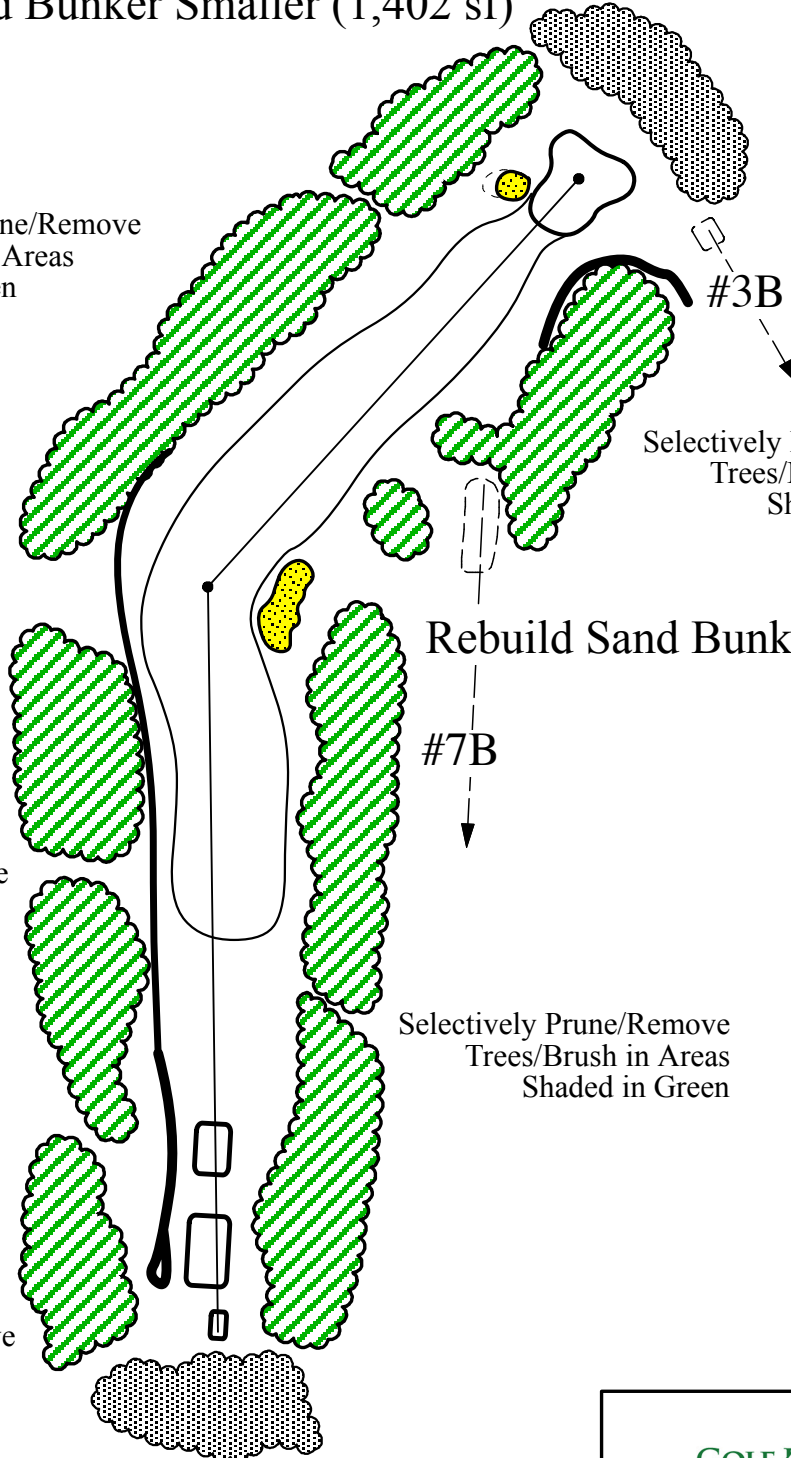

Selectively Prune/Remove  
Trees/Brush in Areas  
Shaded in Green

#4B →

Rebuild Right Sand Bunker (966 sf)  
Rebuild Left Sand Bunker (1,374 sf)

Selectively Prune/Remove  
Trees/Brush in Areas  
Shaded in Green

Rebuild Right Sand Bunker (1,512 sf)

Rebuild Sand Bunker (1,189 sf)  
Shift Sand Bunker  
Up Past 2nd One (998 sf)


Selectively Prune/Remove  
Trees/Brush in Areas  
Shaded in Green

Selectively Prune/Remove  
Trees/Brush in Areas  
Shaded in Green

Selectively Prune/Remove  
Trees/Brush in Areas  
Shaded in Green

**FINAL**  
October 2020

#2B

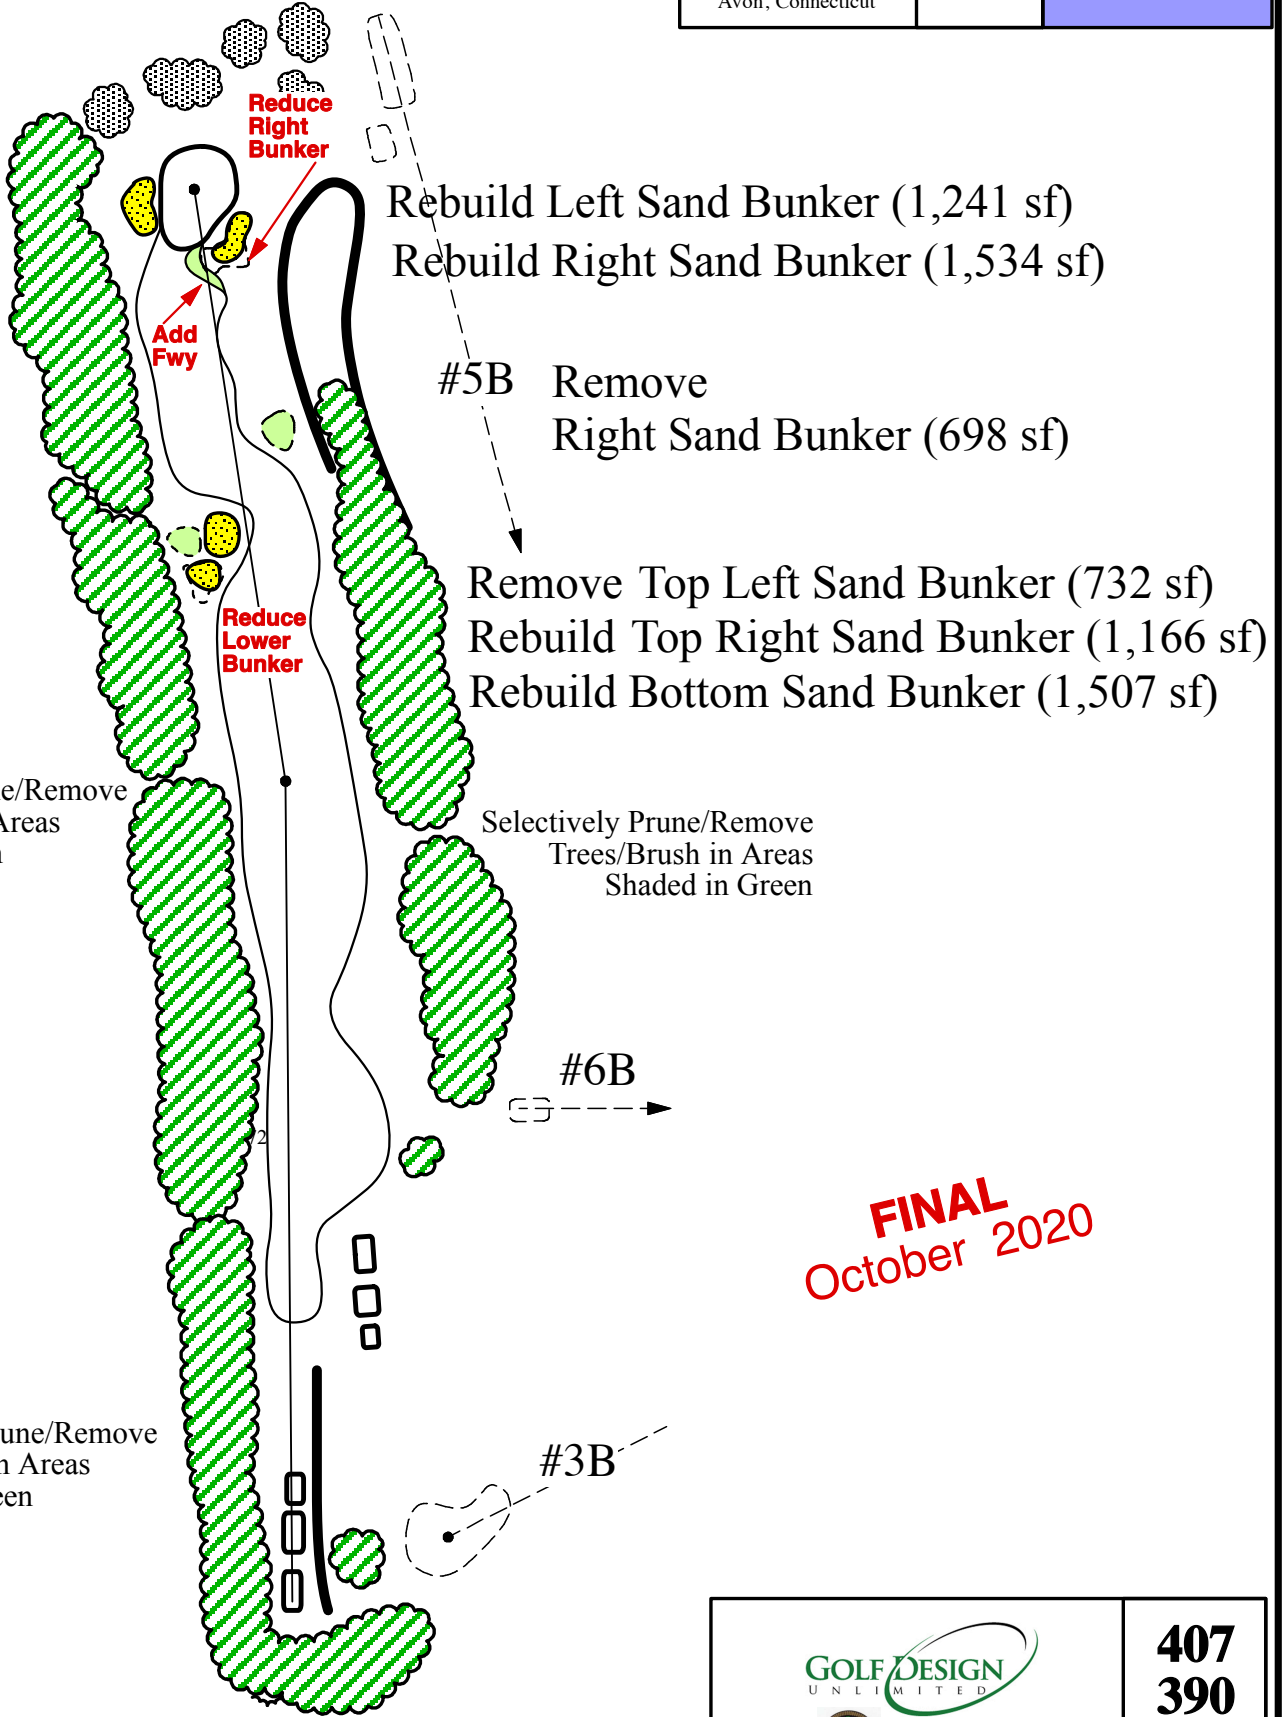

Rebuild Left Sand Bunker (1,241 sf)  
Rebuild Right Sand Bunker (1,534 sf)

#5B Remove  
Right Sand Bunker (698 sf)

Remove Top Left Sand Bunker (732 sf)  
Rebuild Top Right Sand Bunker (1,166 sf)  
Rebuild Bottom Sand Bunker (1,507 sf)

Selectively Prune/Remove  
Trees/Brush in Areas  
Shaded in Green

Selectively Prune/Remove  
Trees/Brush in Areas  
Shaded in Green


Selectively Prune/Remove  
Trees/Brush in Areas  
Shaded in Green

**FINAL**  
October 2020


**GOLF DESIGN UNLIMITED**  
Douglas Smith  
A.S.G.C.A.  
Phone (914) 715 - 7868 [golfdesignunlimited.com](http://golfdesignunlimited.com)

Scale: 1" = 200'      Date: October 2020

<b>407</b>
<b>390</b>
<b>373</b>
<b>343</b>

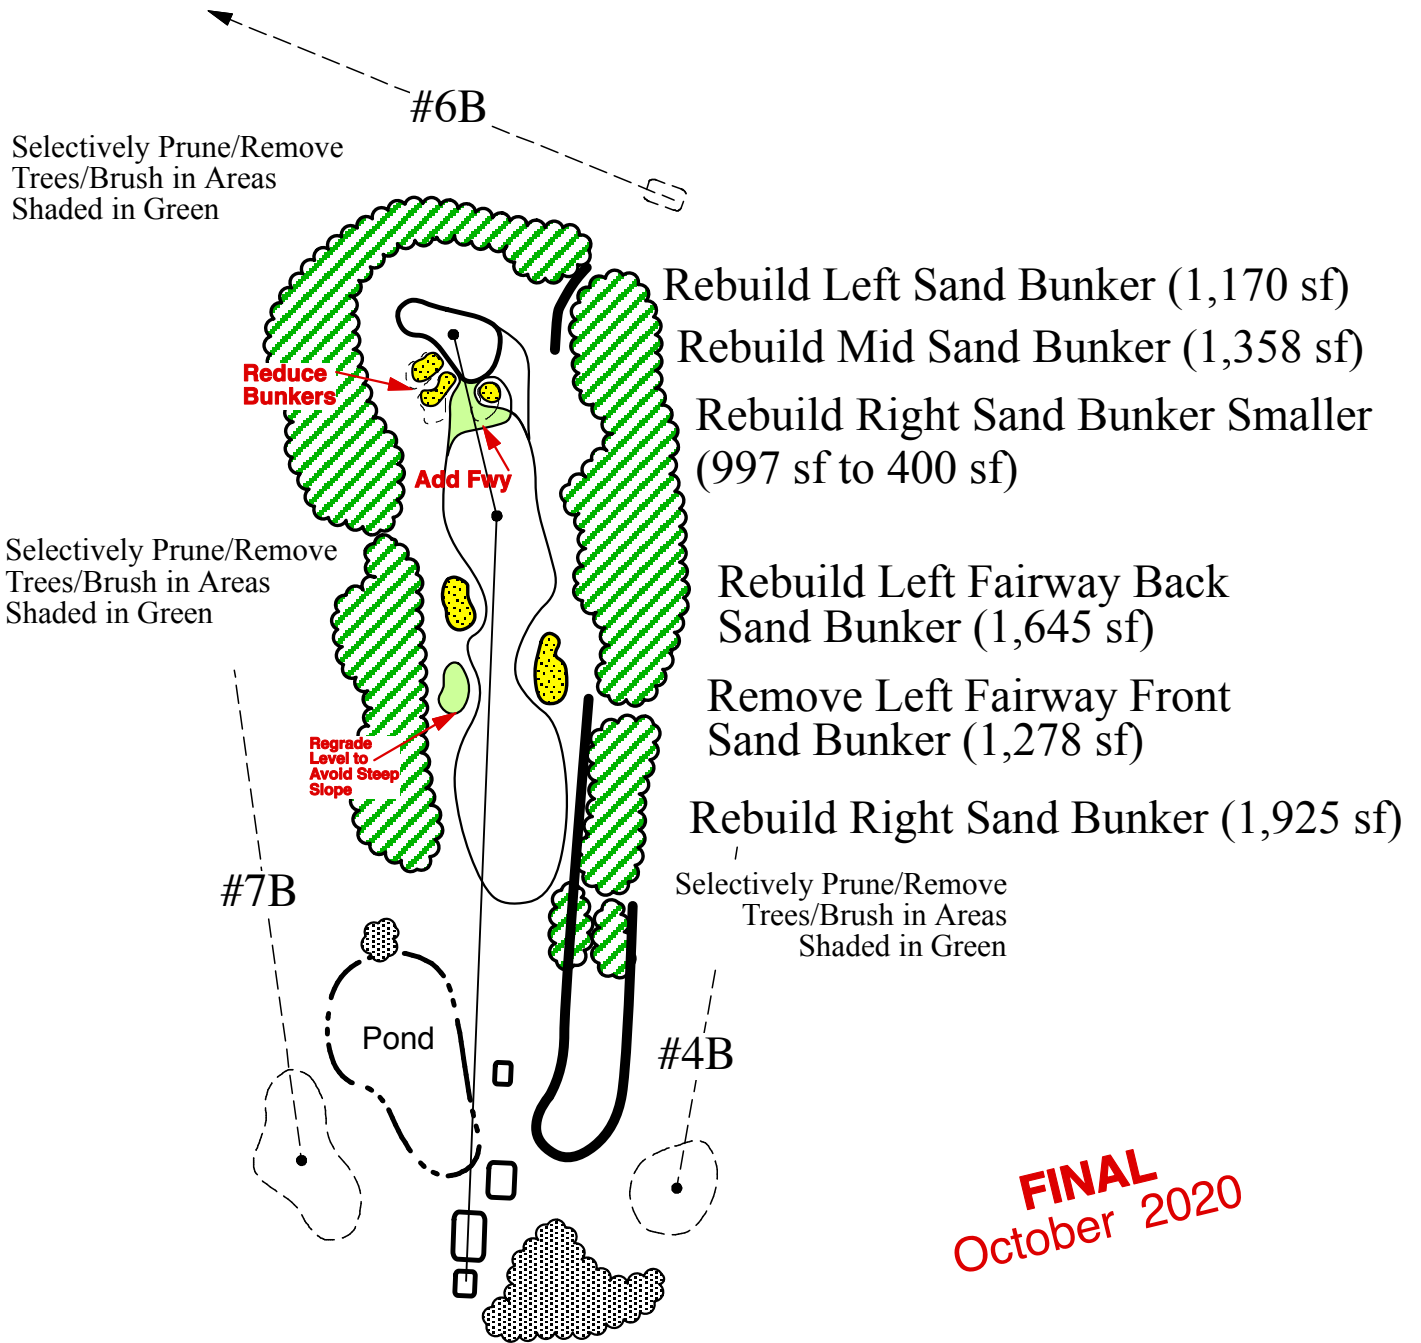

**FINAL**  
October 2020

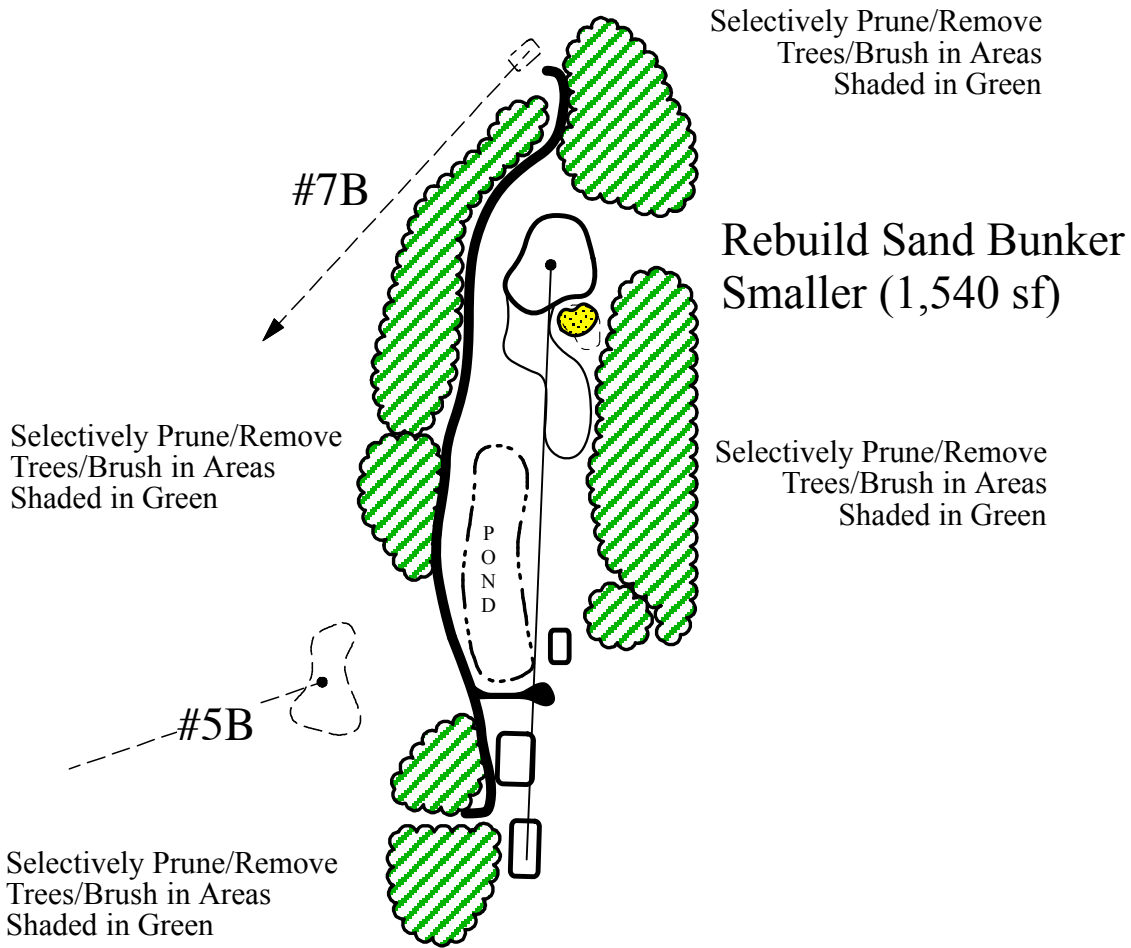

**FINAL**  
October 2020




Golf Club of Avon  
Avon, Connecticut

Par  
5

BLUE 7

Rebuild Left  
Sand Bunker (706 sf)

Rebuild/Reshape Right  
Sand Bunker (995 sf)

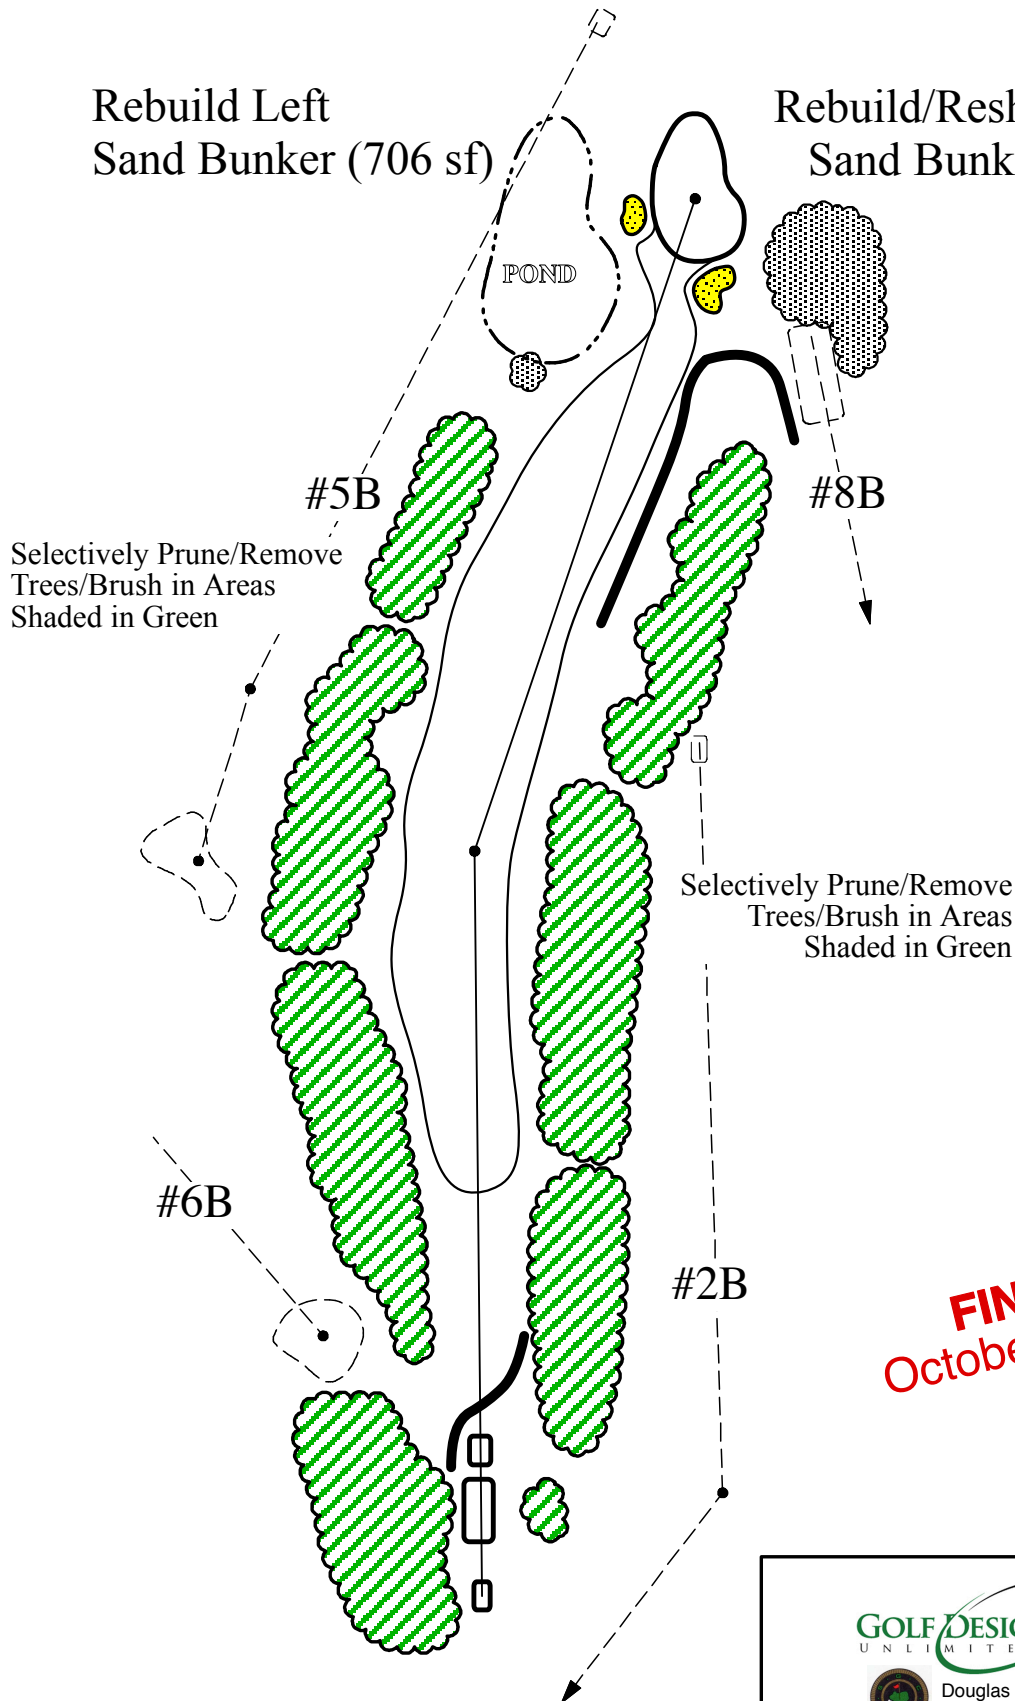

**FINAL**  
October 2020

GOLF DESIGN  
UNLIMITED



Douglas Smith  
A.S.G.C.A.

Phone (914) 715 - 7868 [golfdesignunlimited.com](http://golfdesignunlimited.com)


Scale: 1" = 200'

Date: October 2020

505  
485  
465  
456



**FINAL**  
October 2020

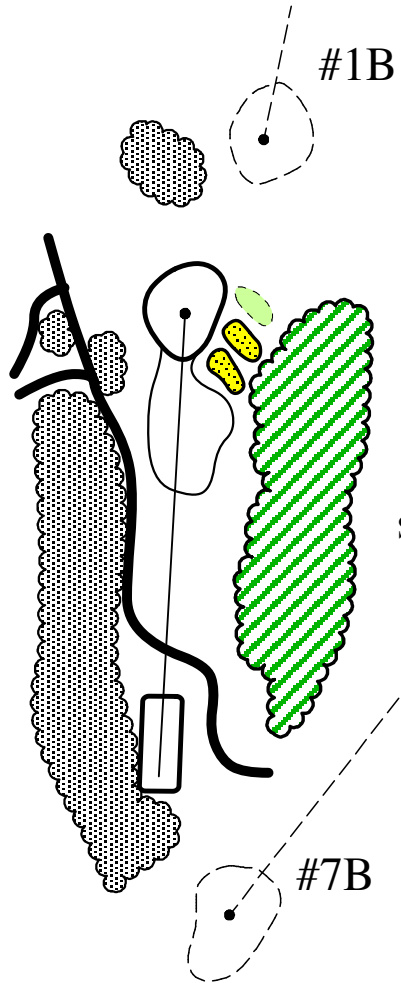

Remove Sand Bunker (1,157 sf)  
Rebuild Sand Bunker (1,173 sf)  
Rebuild Sand Bunker (987 sf)

Selectively Prune/Remove  
Trees/Brush in Areas  
Shaded in Green



Golf Club of Avon  
Avon, Connecticut

Par  
4

BLUE 9

Rebuild Left Back  
Sand Bunker (732 sf)

Rebuild Left  
Sand Bunker (811 sf)

Selectively Prune/Remove  
Trees/Brush in Areas  
Shaded in Green

Eliminate Back  
Sand Bunker (900 sf)

Rebuild Right  
Sand Bunker (961 sf)

Selectively Prune/Remove  
Trees/Brush in Areas  
Shaded in Green

Remove Left Back Fairway  
Sand Bunker (1,329 sf)

Rebuild Left Front Fairway  
Sand Bunker (442 sf)

Slightly  
Enlarge  
Inside  
Sand  
Bunker  
with  
Mounding  
on Back

#1B Rebuild Right Fairway  
Sand Bunker (1,079 sf)

POND

Selectively Prune/Remove  
Trees/Brush in Areas  
Shaded in Green

#8B

**FINAL**  
October 2020

GOLF DESIGN  
UNLIMITED



Douglas Smith  
A.S.G.C.A.

Phone (914) 715-7868 [golfdesignunlimited.com](http://golfdesignunlimited.com)

Scale: 1" = 200'

Date: October 2020

415  
405  
357  
292